



PLAN VIEW
SCALE: NOT TO SCALE

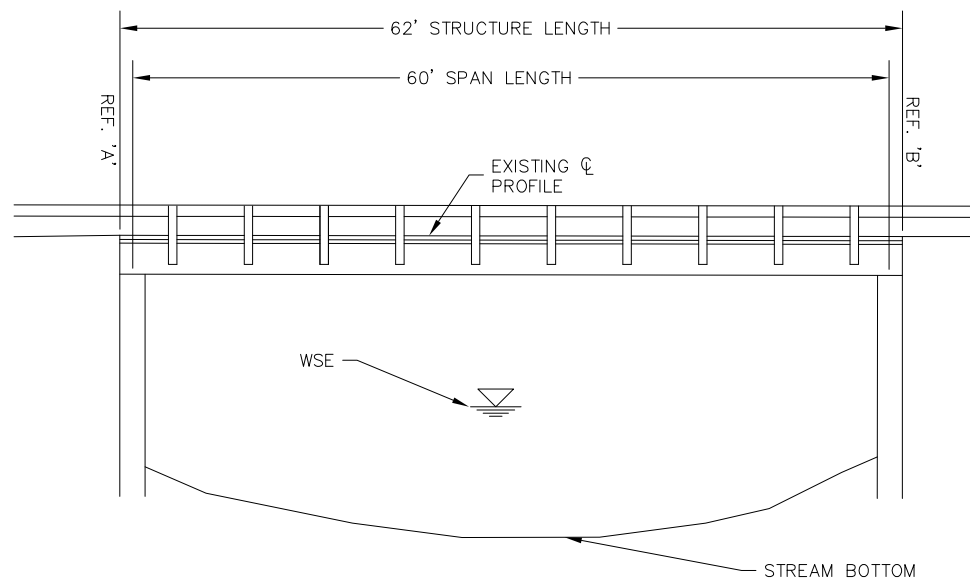

ELEVATION VIEW
SCALE: NOT TO SCALE

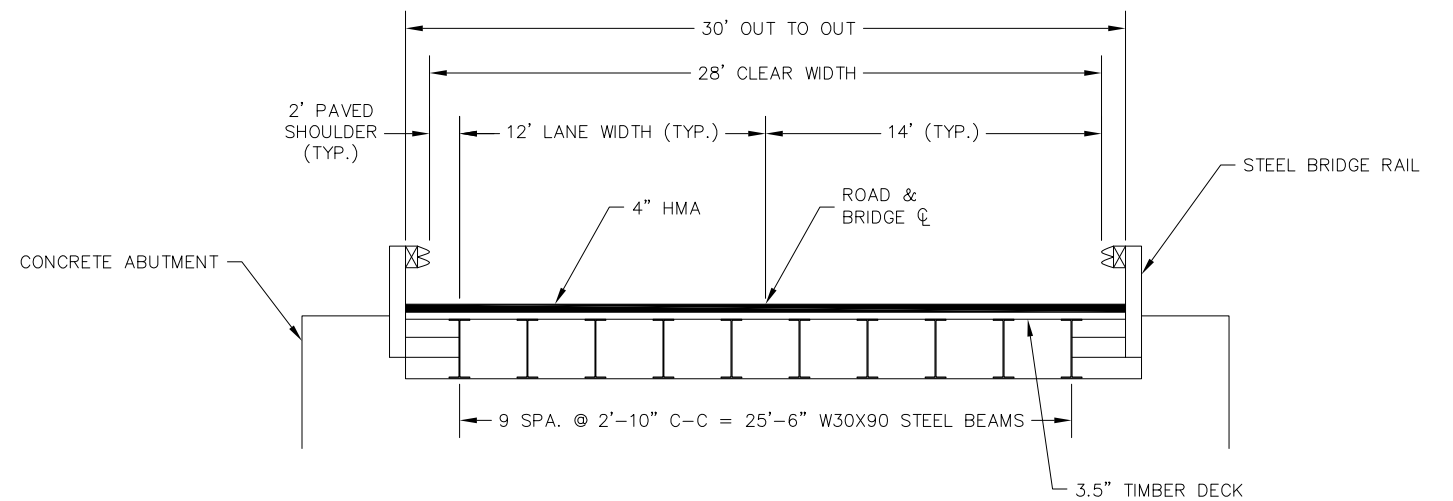

SECTION VIEW
SCALE: NOT TO SCALE

SN 6767 ASSUMPTIONS:

TIMBER DECK
YIELD STRENGTH OF BEAM STEEL: 33 KSI
BEAM: W30X90
HMA DEPTH: 4 INCH
SKEW: 0
DECK DEPTH: 3.5 INCHES
UNBRACED LENGTH: 20 FEET

SN 6767

MECOSTA COUNTY
ROAD COMMISSION

GENERAL PLAN OF STRUCTURE
130TH AVE
OVER LITTLE MUSKEGON RIVER

SCECO

SCOTT CIVIL ENGINEERING COMPANY
GRAND RAPIDS, MICHIGAN

DRAWN *FCM* CHECKED *RWL* DATE 2/22/21

1

1